


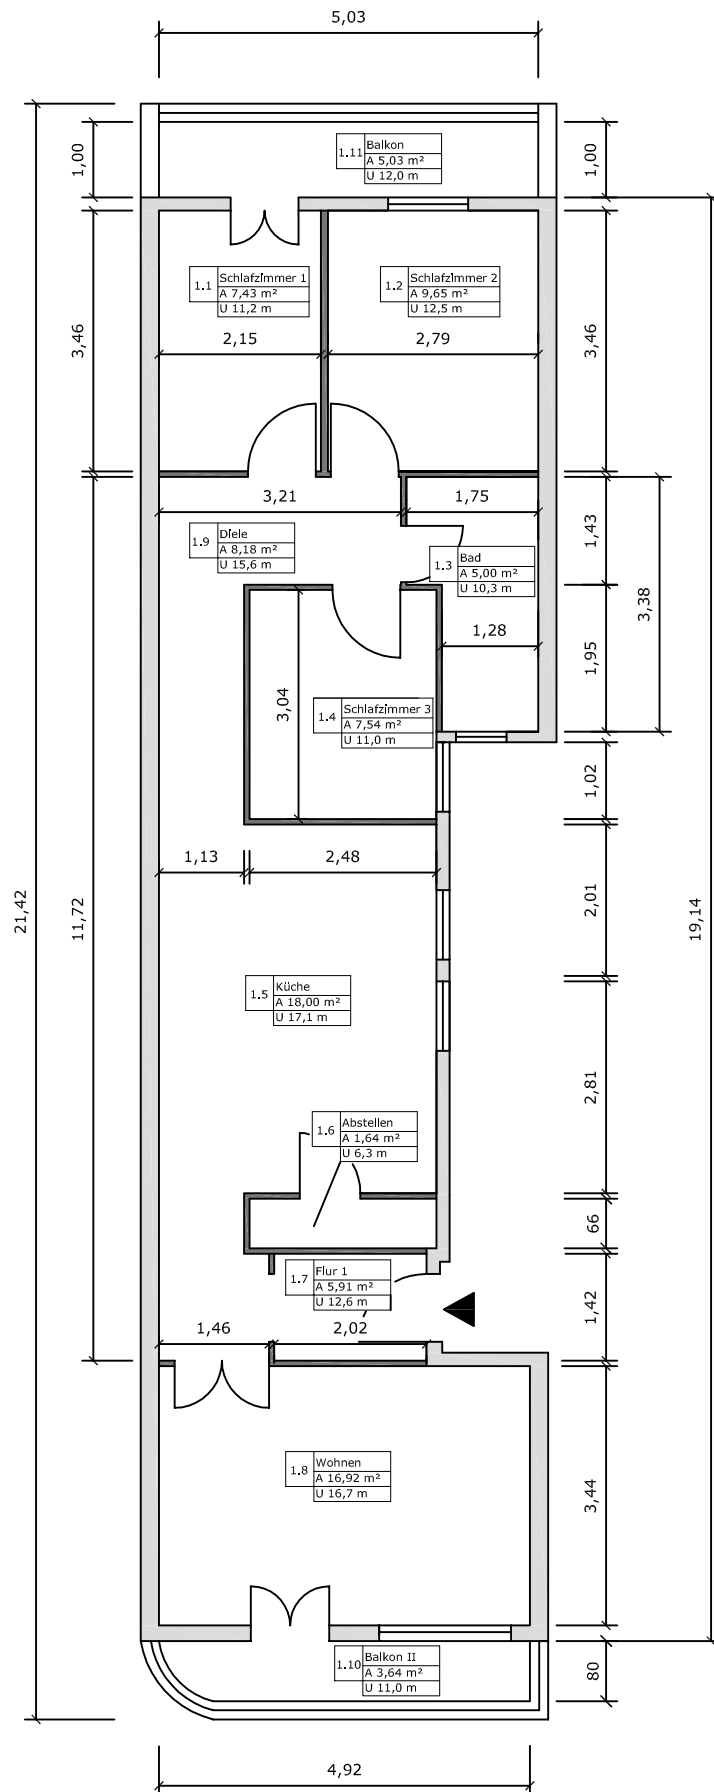

Grundriss Umbau PL.4/Pi.1
Carrer General Ricardo Ortega 10
07006 Palma

09/16

M = 1:100